


CLASSIFICATION

NOT PROTECTIVELY MARKED

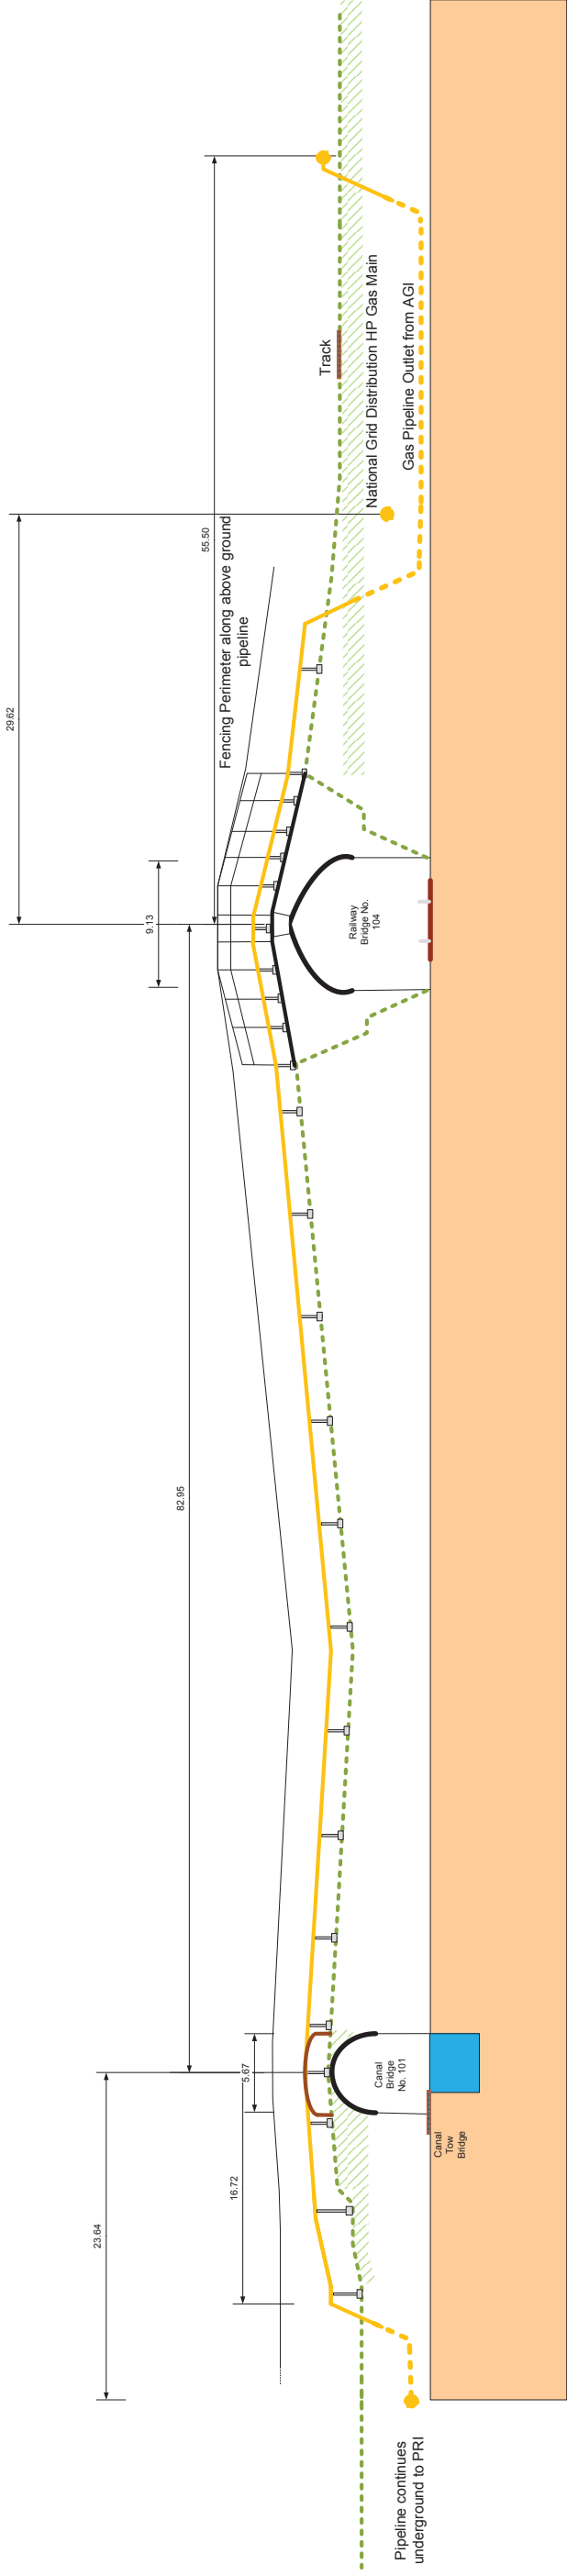

ATKINS

ATKINS
 Power Generation
 8 Mallard Way
 Strathclyde Business Park
 Bellshill
 ML4 3BF

CLIENT
Meaford Energy Limited

PROJECT
Meaford Energy Centre

TITLE
Pipeline Route Elevation

DRAWN	DATE	CHECKED	DATE	APPROVED	DATE
LM	01/04/14	AB	01/04/14	DE	01/04/14

PROJECT NUMBER	DRAWING NUMBER	SUB FOLDER	FILE NUMBER	SHEET No.	REV
5105324		DRG	001		

CLASSIFICATION
NOT PROTECTIVELY MARKED

THIS IS A CAD CREATED DRAWING
 THIS DRAWING IS NOT
 TO BE MODIFIED BY HAND
 DO NOT SCALE

MASS	SIZE	SCALE
kg	A3	

UNLESS OTHERWISE STATED
 DIMENSIONS ARE IN MILLIMETERS
 TOLERANCES
 UNLESS OTHERWISE STATED
 ARE TO BE IN ACCORDANCE WITH
 BS EN 22768:1993 PARTS 1&2
 TOLERANCE CLASS 'C' COARSE

